


to Level 2 Stage Area

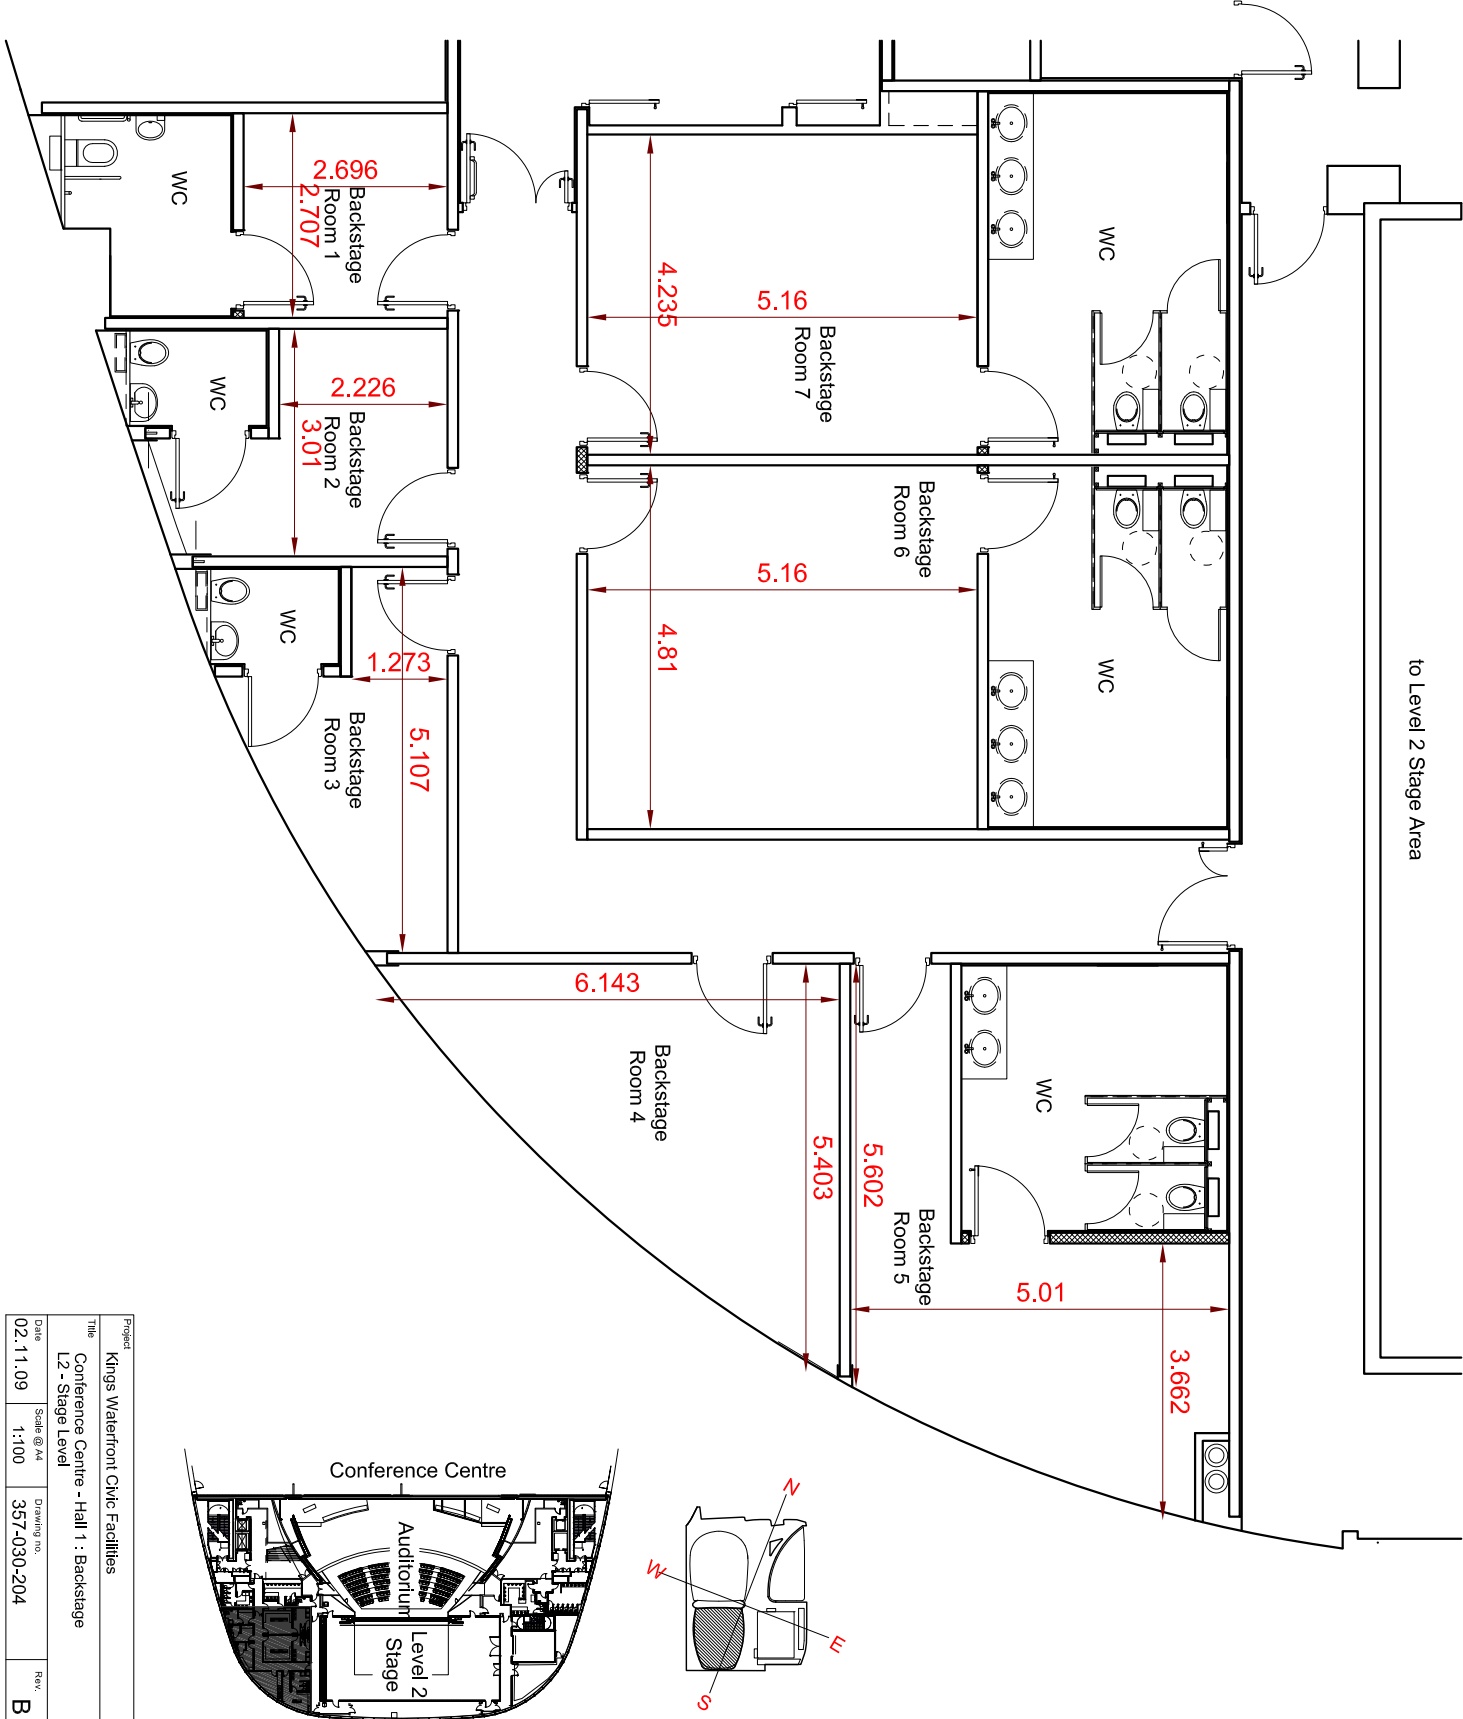

Project		Kings Waterfront Civic Facilities	
Title		Conference Centre - Hall 1 : Backstage	
Date		02.11.09	
Scale @ A4		1:100	
Drawing no.		357-030-204	
Rev.		B	